


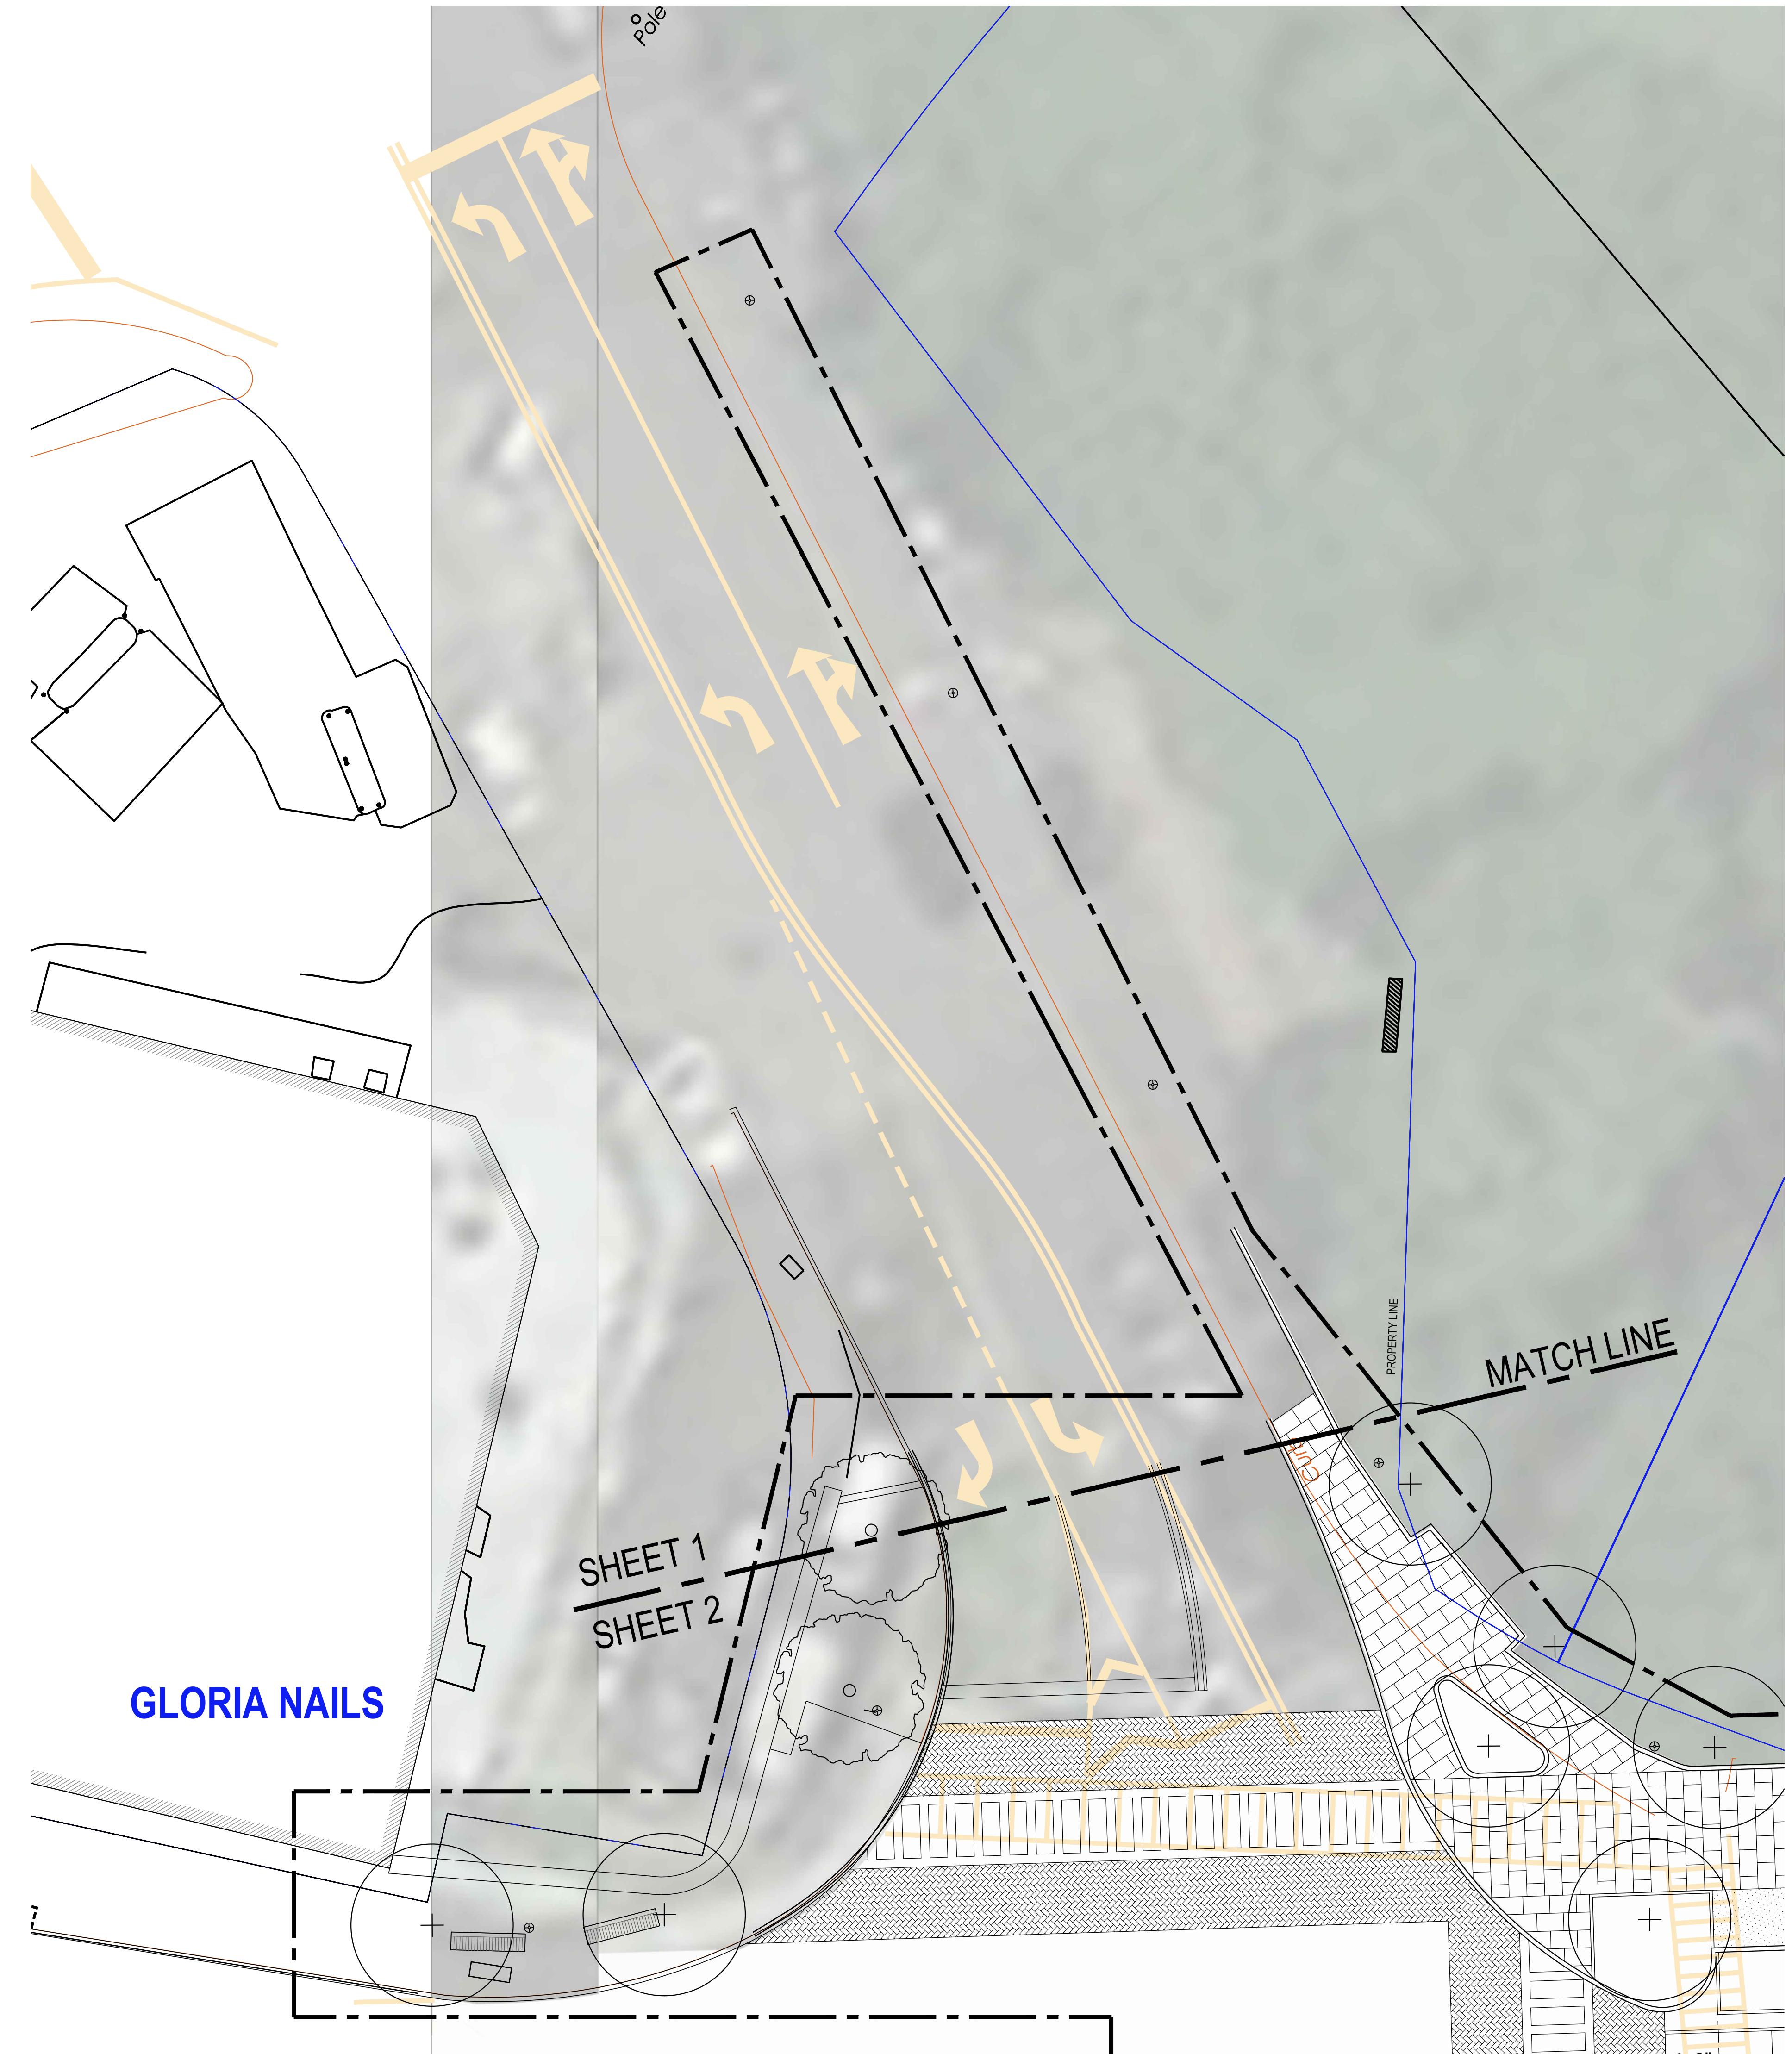
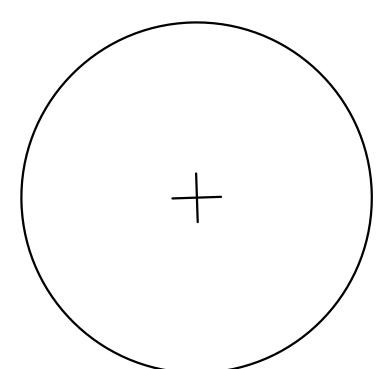


LEGEND

- LINE OF EXISTING CURB
- PROPERTY LINE
- EXISTING PAVEMENT MARKING
- EXISTING TREE WITHOUT NOTATION, TO REMAIN
- NEW TREE
- CONTRACT LIMIT LINE

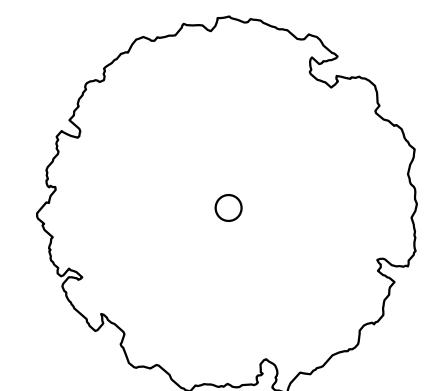

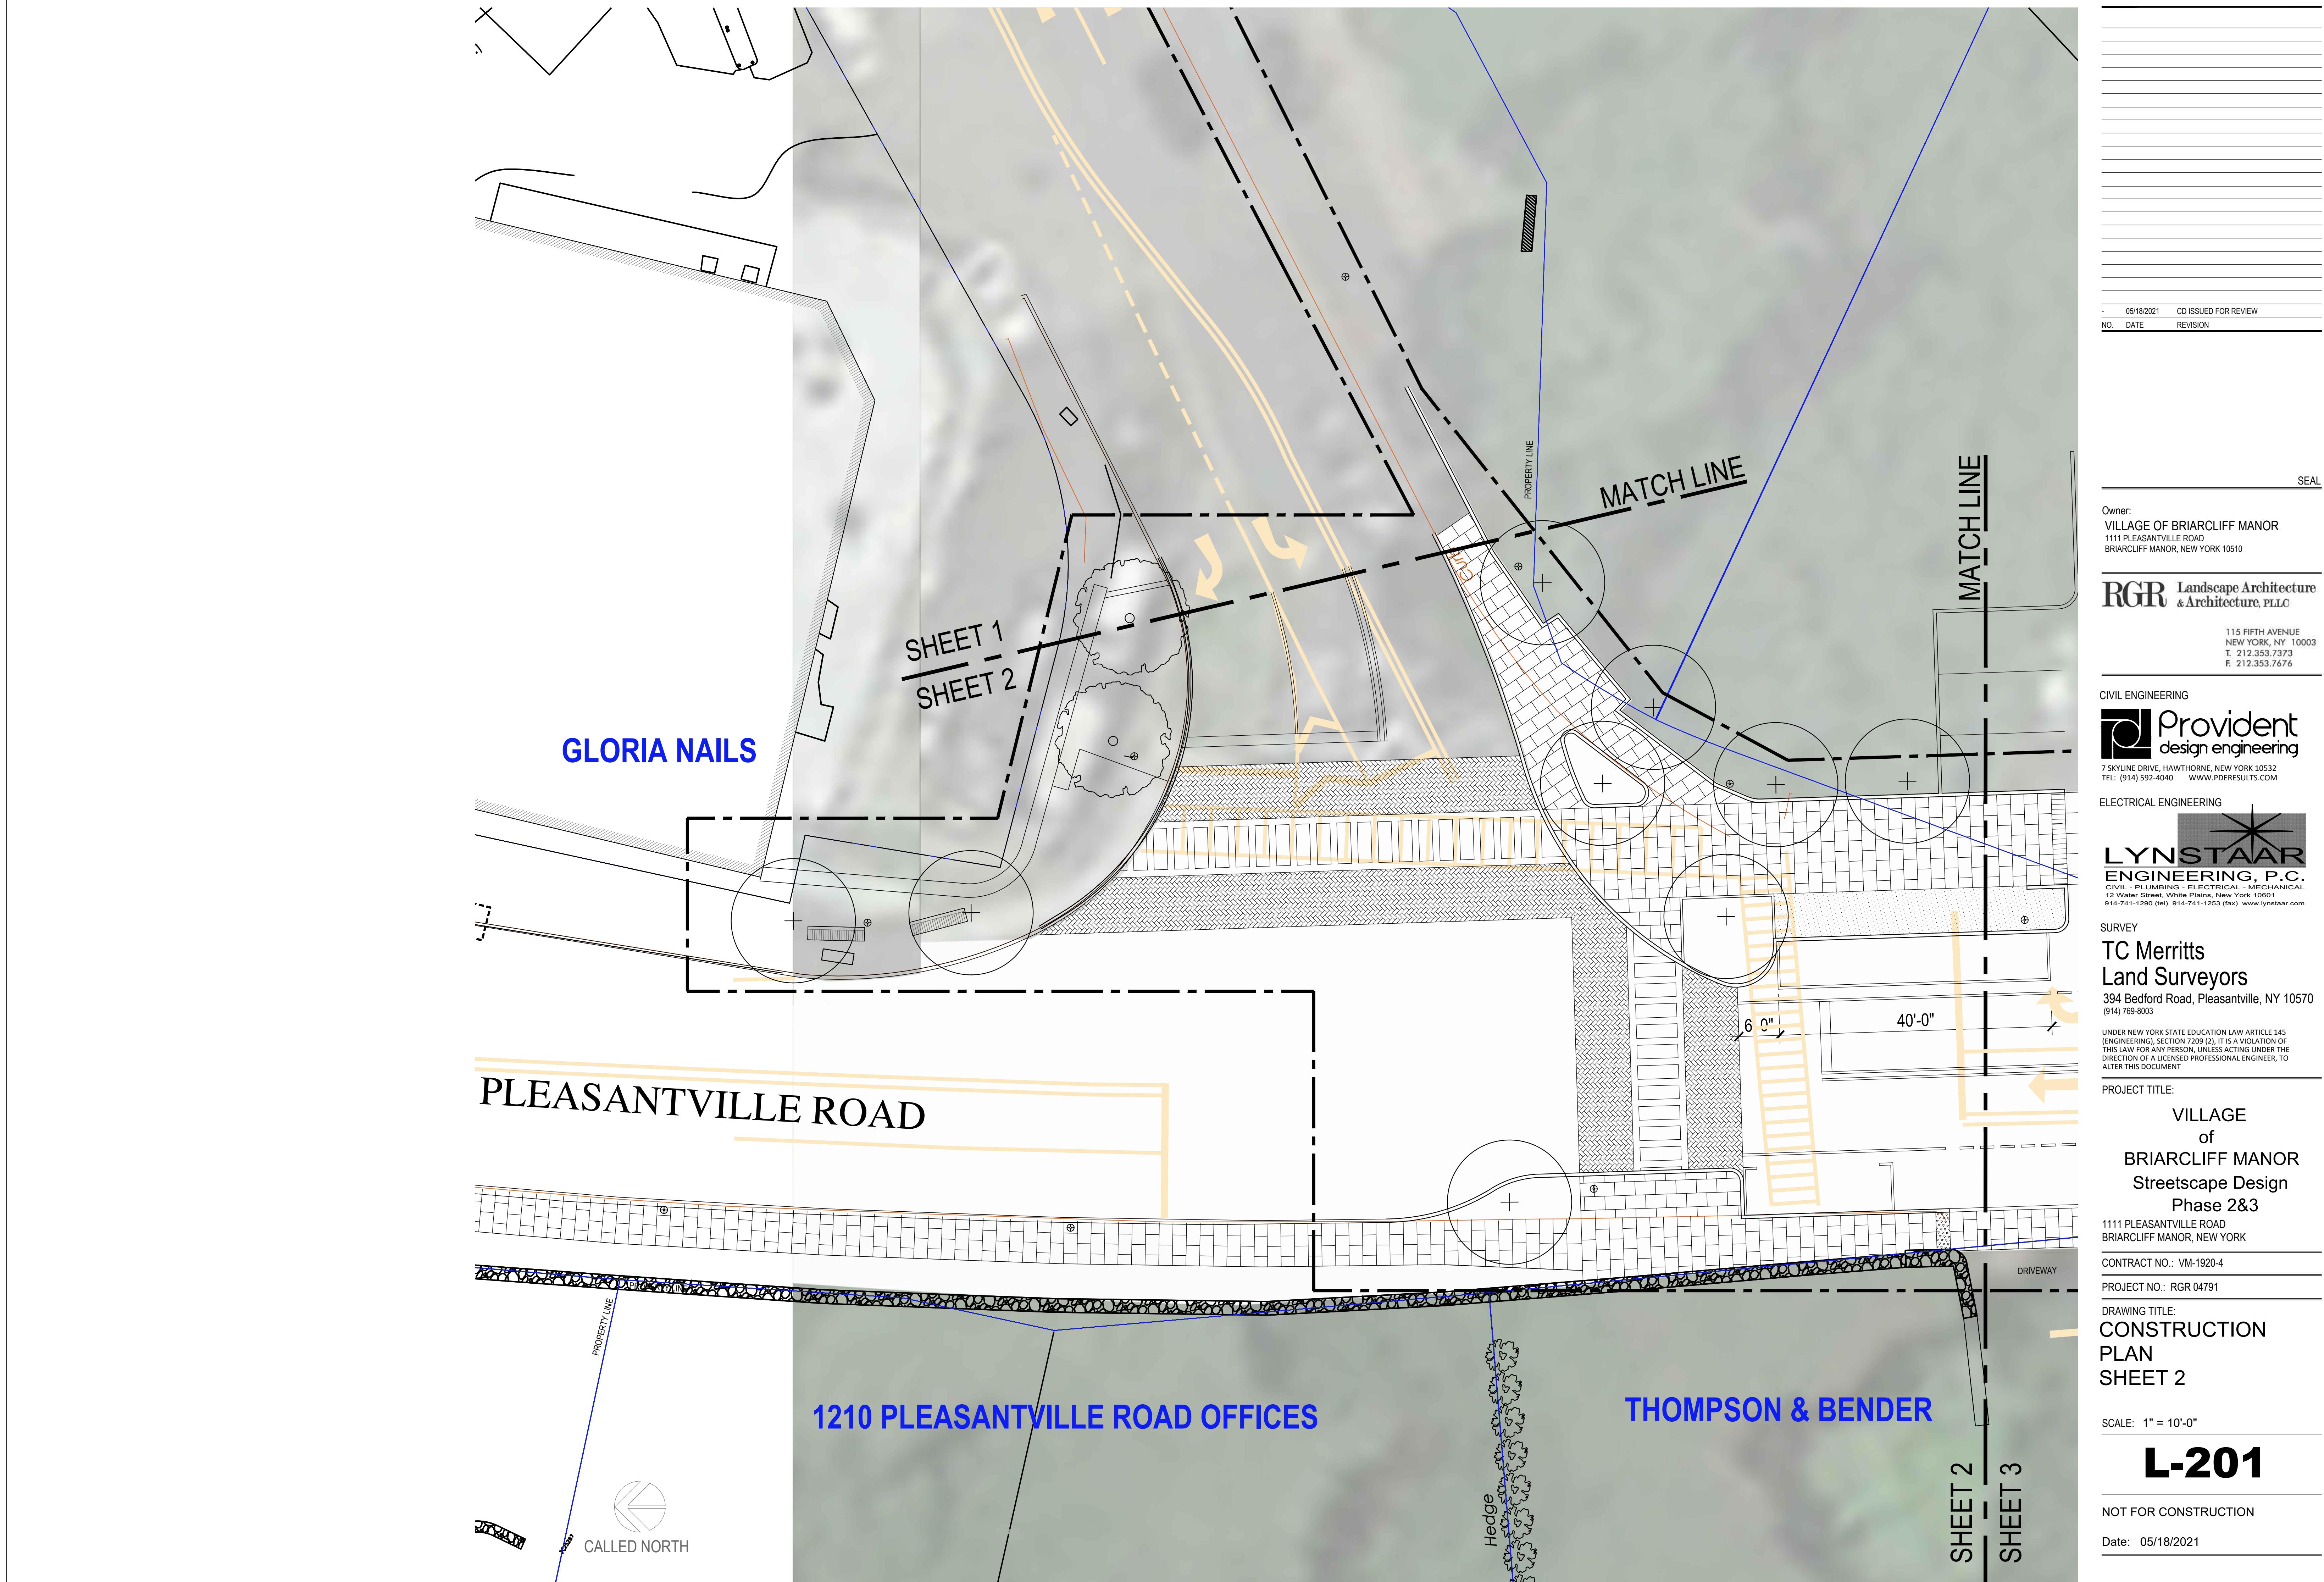

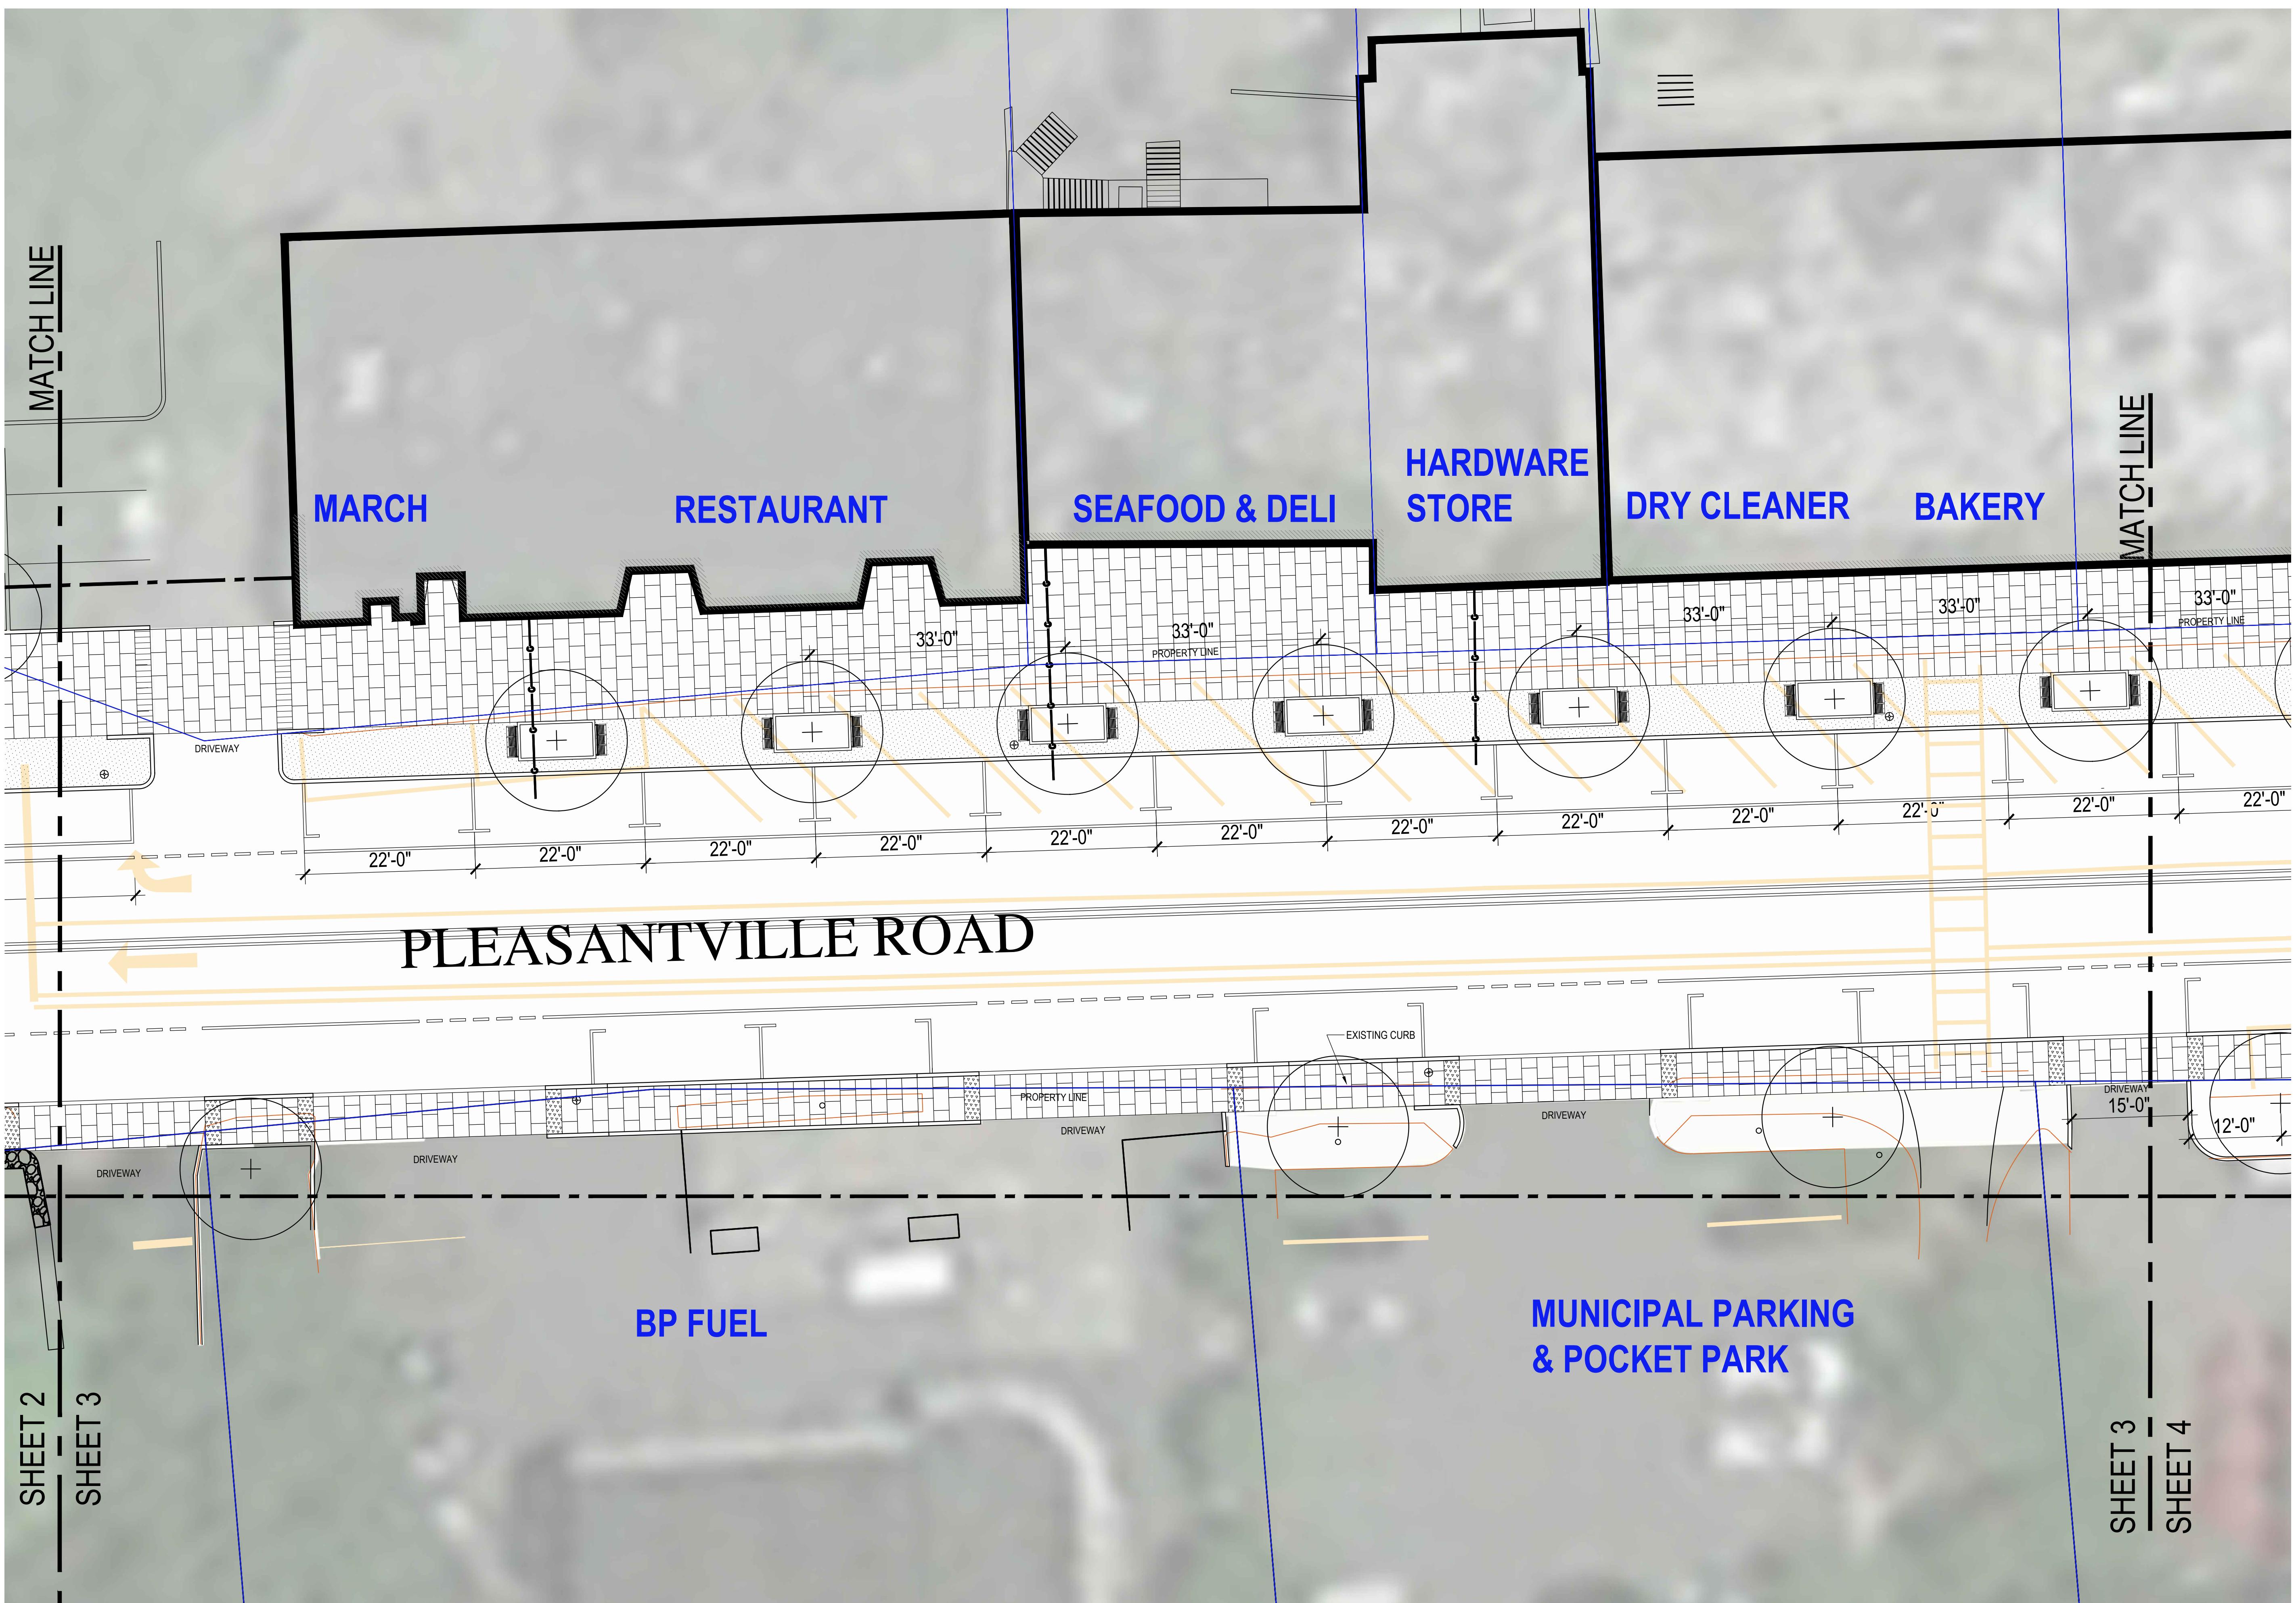

-	05/18/2021	CD ISSUED FOR REVIEW
NO.	DATE	REVISION

THE BRIARCLIFF MANOR
MOUNTAIN ROAD
MANOR, NEW YORK 10510

RGR Landscape Architecture & Architecture, PLLC

115 FIFTH AVENUE
NEW YORK, NY 1000
T. 212.353.7373
F. 212.353.7676

CIVIL ENGINEERING

The logo for Provident design engineering. It features a stylized 'P' icon composed of a vertical bar and a curved shape to its right. To the right of the icon, the word 'Provident' is written in a large, lowercase, sans-serif font. Below 'Provident', the words 'design engineering' are written in a smaller, lowercase, sans-serif font.

ELECTRICAL ENGINEERING

SURVEY
TC Merritts
Land Surveyors
394 Bedford Road, Pleasantville, NY 10570
(914) 762-2200

UNDER NEW YORK STATE EDUCATION LAW ARTICLE 145 (ENGINEERING), SECTION 7209 (2), IT IS A VIOLATION OF THIS LAW FOR ANY PERSON, UNLESS ACTING UNDER THE DIRECTION OF A LICENSED PROFESSIONAL ENGINEER, TO

PROJECT TITLE:

**VILLAGE
of
BRIARCLIFF MANOR
Streetscape Design
Phase 2 & 3**

1111 PLEASANTVILLE ROAD
BRIARCLIFF MANOR, NEW YORK


CONTRACT NO.: VM-1920-4

PROJECT NO.: RGR 04791

DRAWING TITLE:
**CONSTRUCTION
PLAN**

SCALE: 1" = 10'-0"


L-202

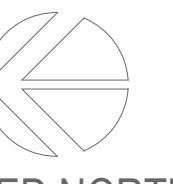

CALLED NORTH

NOT FOR CONSTRUCTION

Date: 05/18/2021

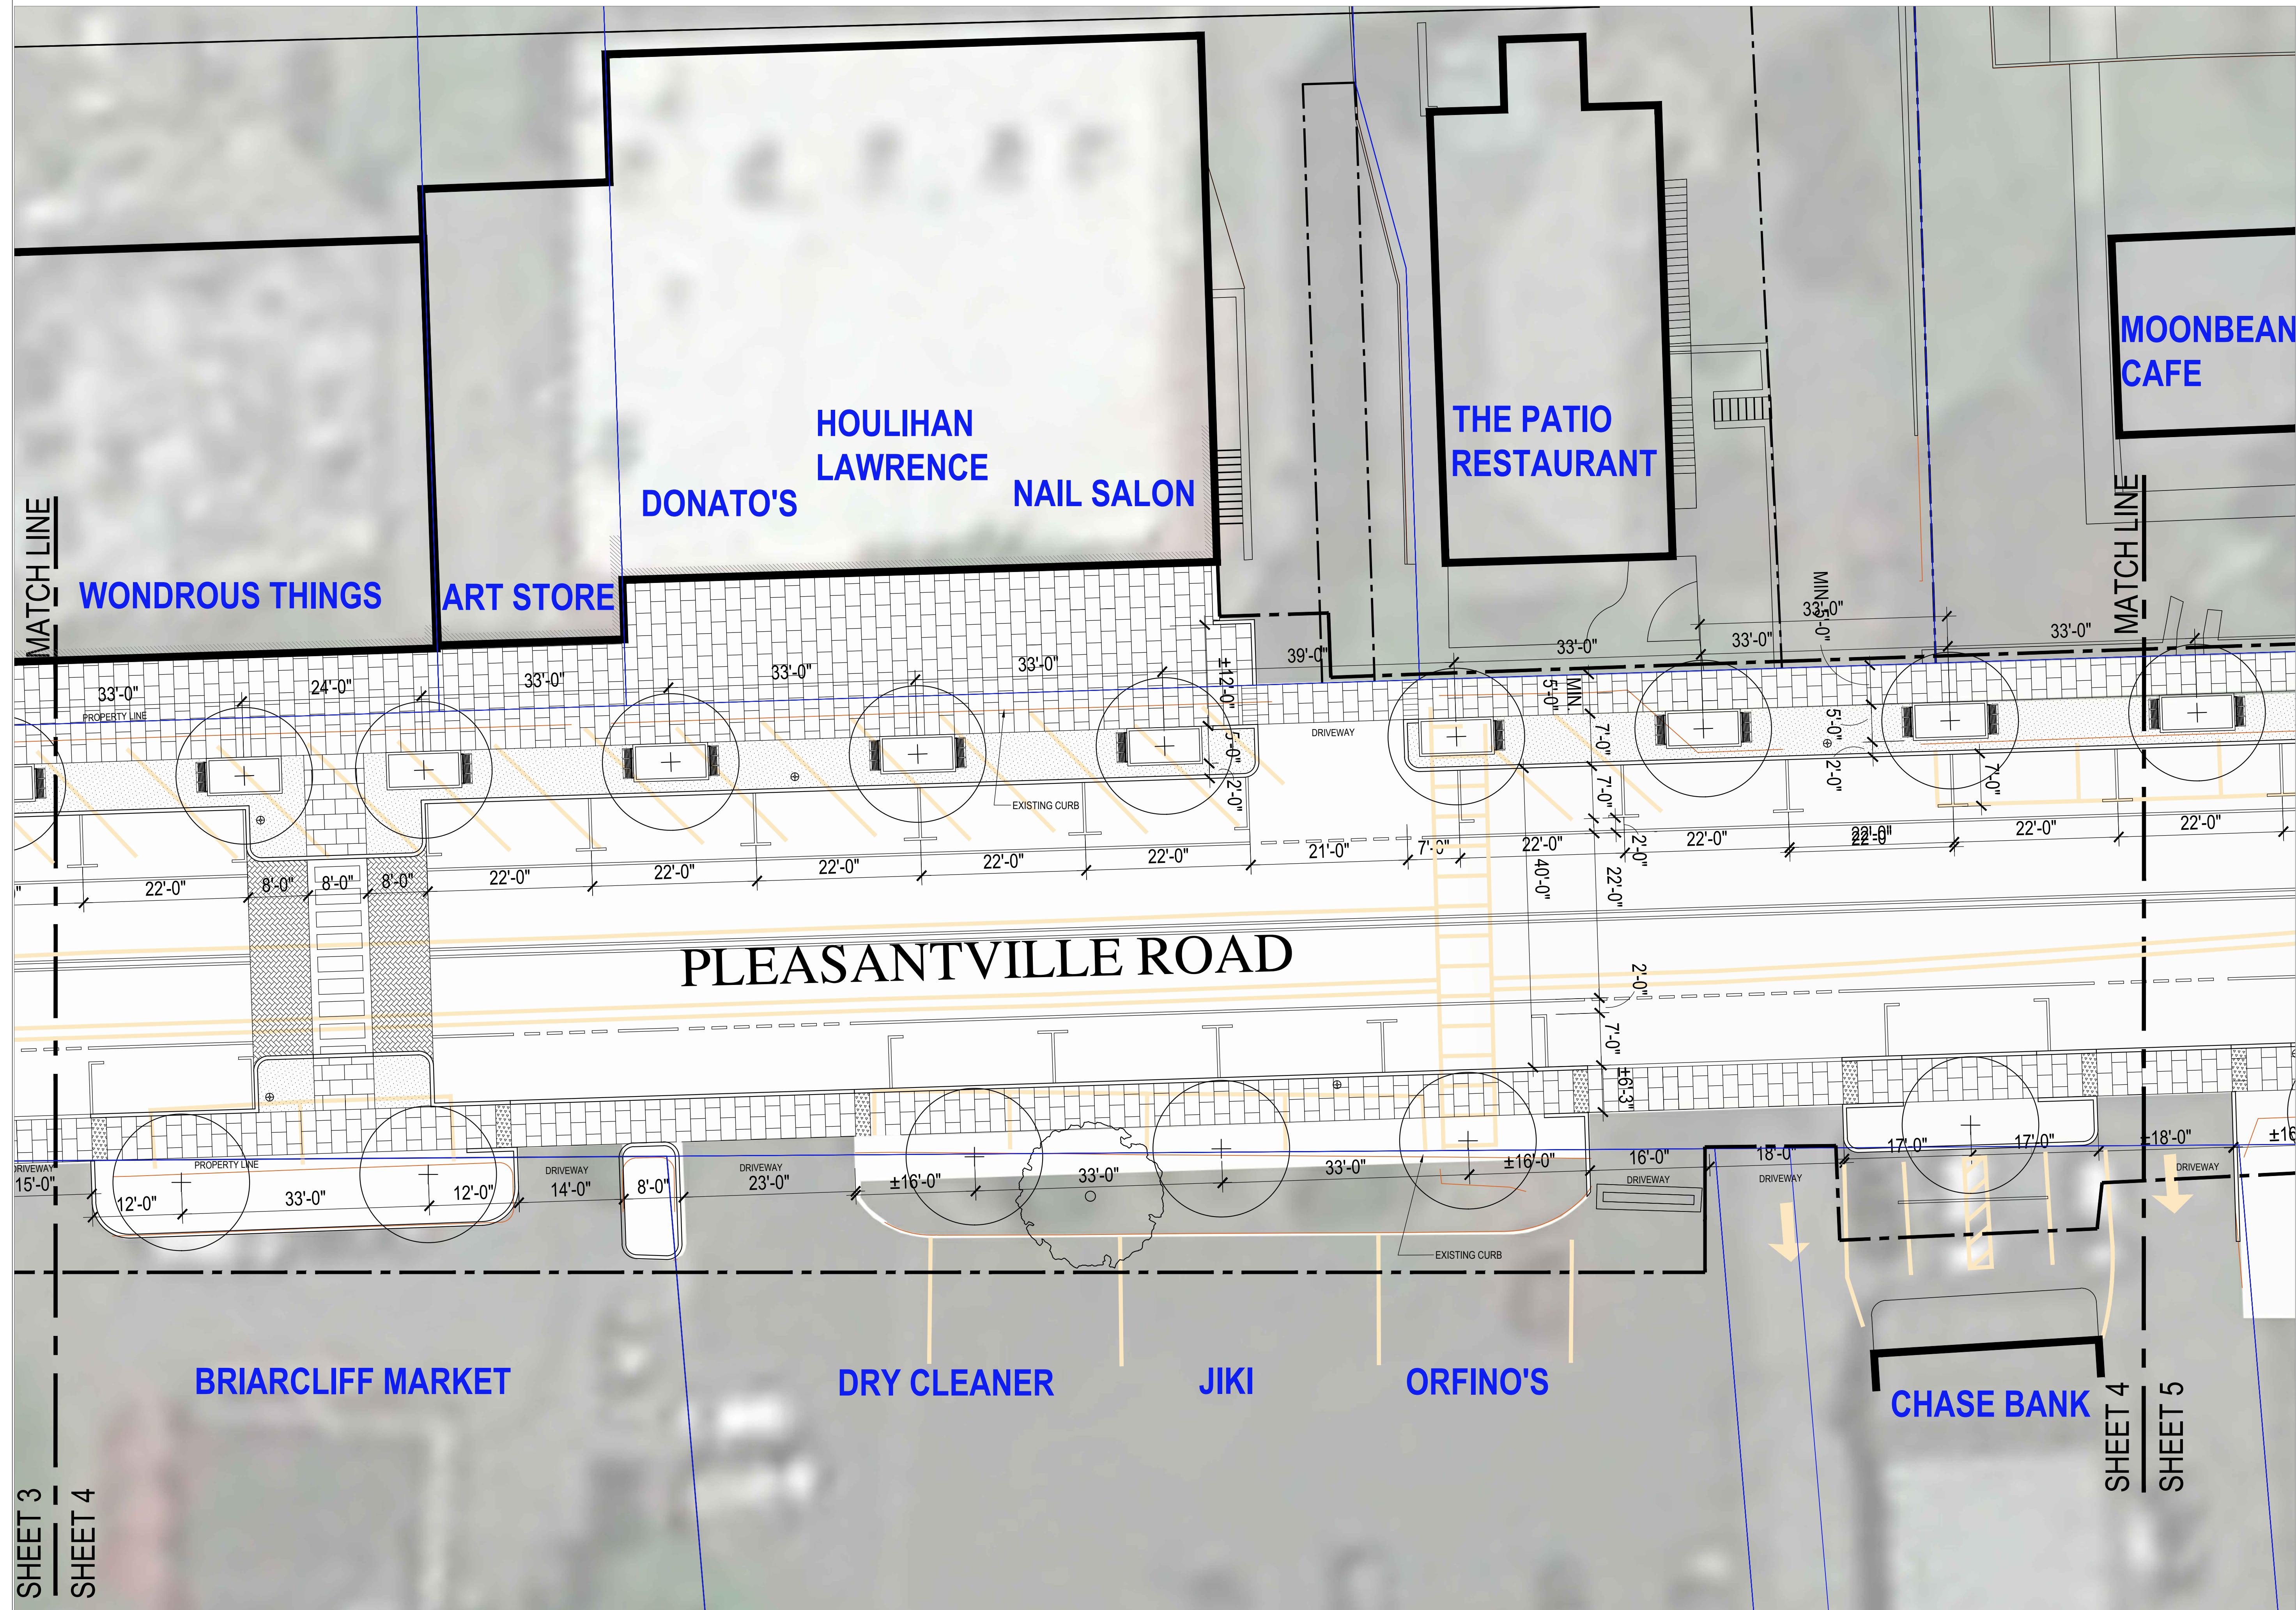

-	05/18/2021	CD ISSUED FOR REVIEW
NO.	DATE	REVISION

THE BRIARCLIFF MANOR
SANTVILLE ROAD
BRIARCLIFF MANOR, NEW YORK 10510

RGR Landscape Architecture
& Architecture, PLLC

The logo for Lynstaaf Engineering, P.C. is displayed. The company name 'LYNSTAAF' is written in a large, bold, serif font, with 'ENGINEERING, P.C.' in a slightly smaller serif font below it. Above the company name, the text 'ELECTRICAL ENGINEERING' is written in a sans-serif font. The background of the logo features a grid pattern with a stylized eight-pointed star or asterisk shape in the center.

SURVEY
TC Merritts
Land Surveyors
394 Bedford Road, Pleasantville, NY 10570
(914) 769-8003

UNDER NEW YORK STATE EDUCATION LAW ARTICLE 145 (ENGINEERING), SECTION 7209 (2), IT IS A VIOLATION OF THIS LAW FOR ANY PERSON, UNLESS ACTING UNDER THE DIRECTION OF A LICENSED PROFESSIONAL ENGINEER, TO ALTER THIS DOCUMENT

PROJECT TITLE:
**VILLAGE
of
BRIARCLIFF MANOR
Streetscape Design
Phase 2&3**

1111 PLEASANTVILLE ROAD
BRIARCLIFF MANOR, NEW YORK

CONTRACT NO : VM-1920-4

PROJECT NO. RCR 04701

PROJECT NO.. RGR 04791

DRAWING TITLE:
CONSTRUCTION

CONSTRUCTION

PLAN

SHFFT 4

SCALE: 1" = 10' 0"

COALE: 1 10 0

1203


L-203

NOT FOR CONSTRUCTION

Date: 05/18/2021

Date: 05/10/2021

L-203

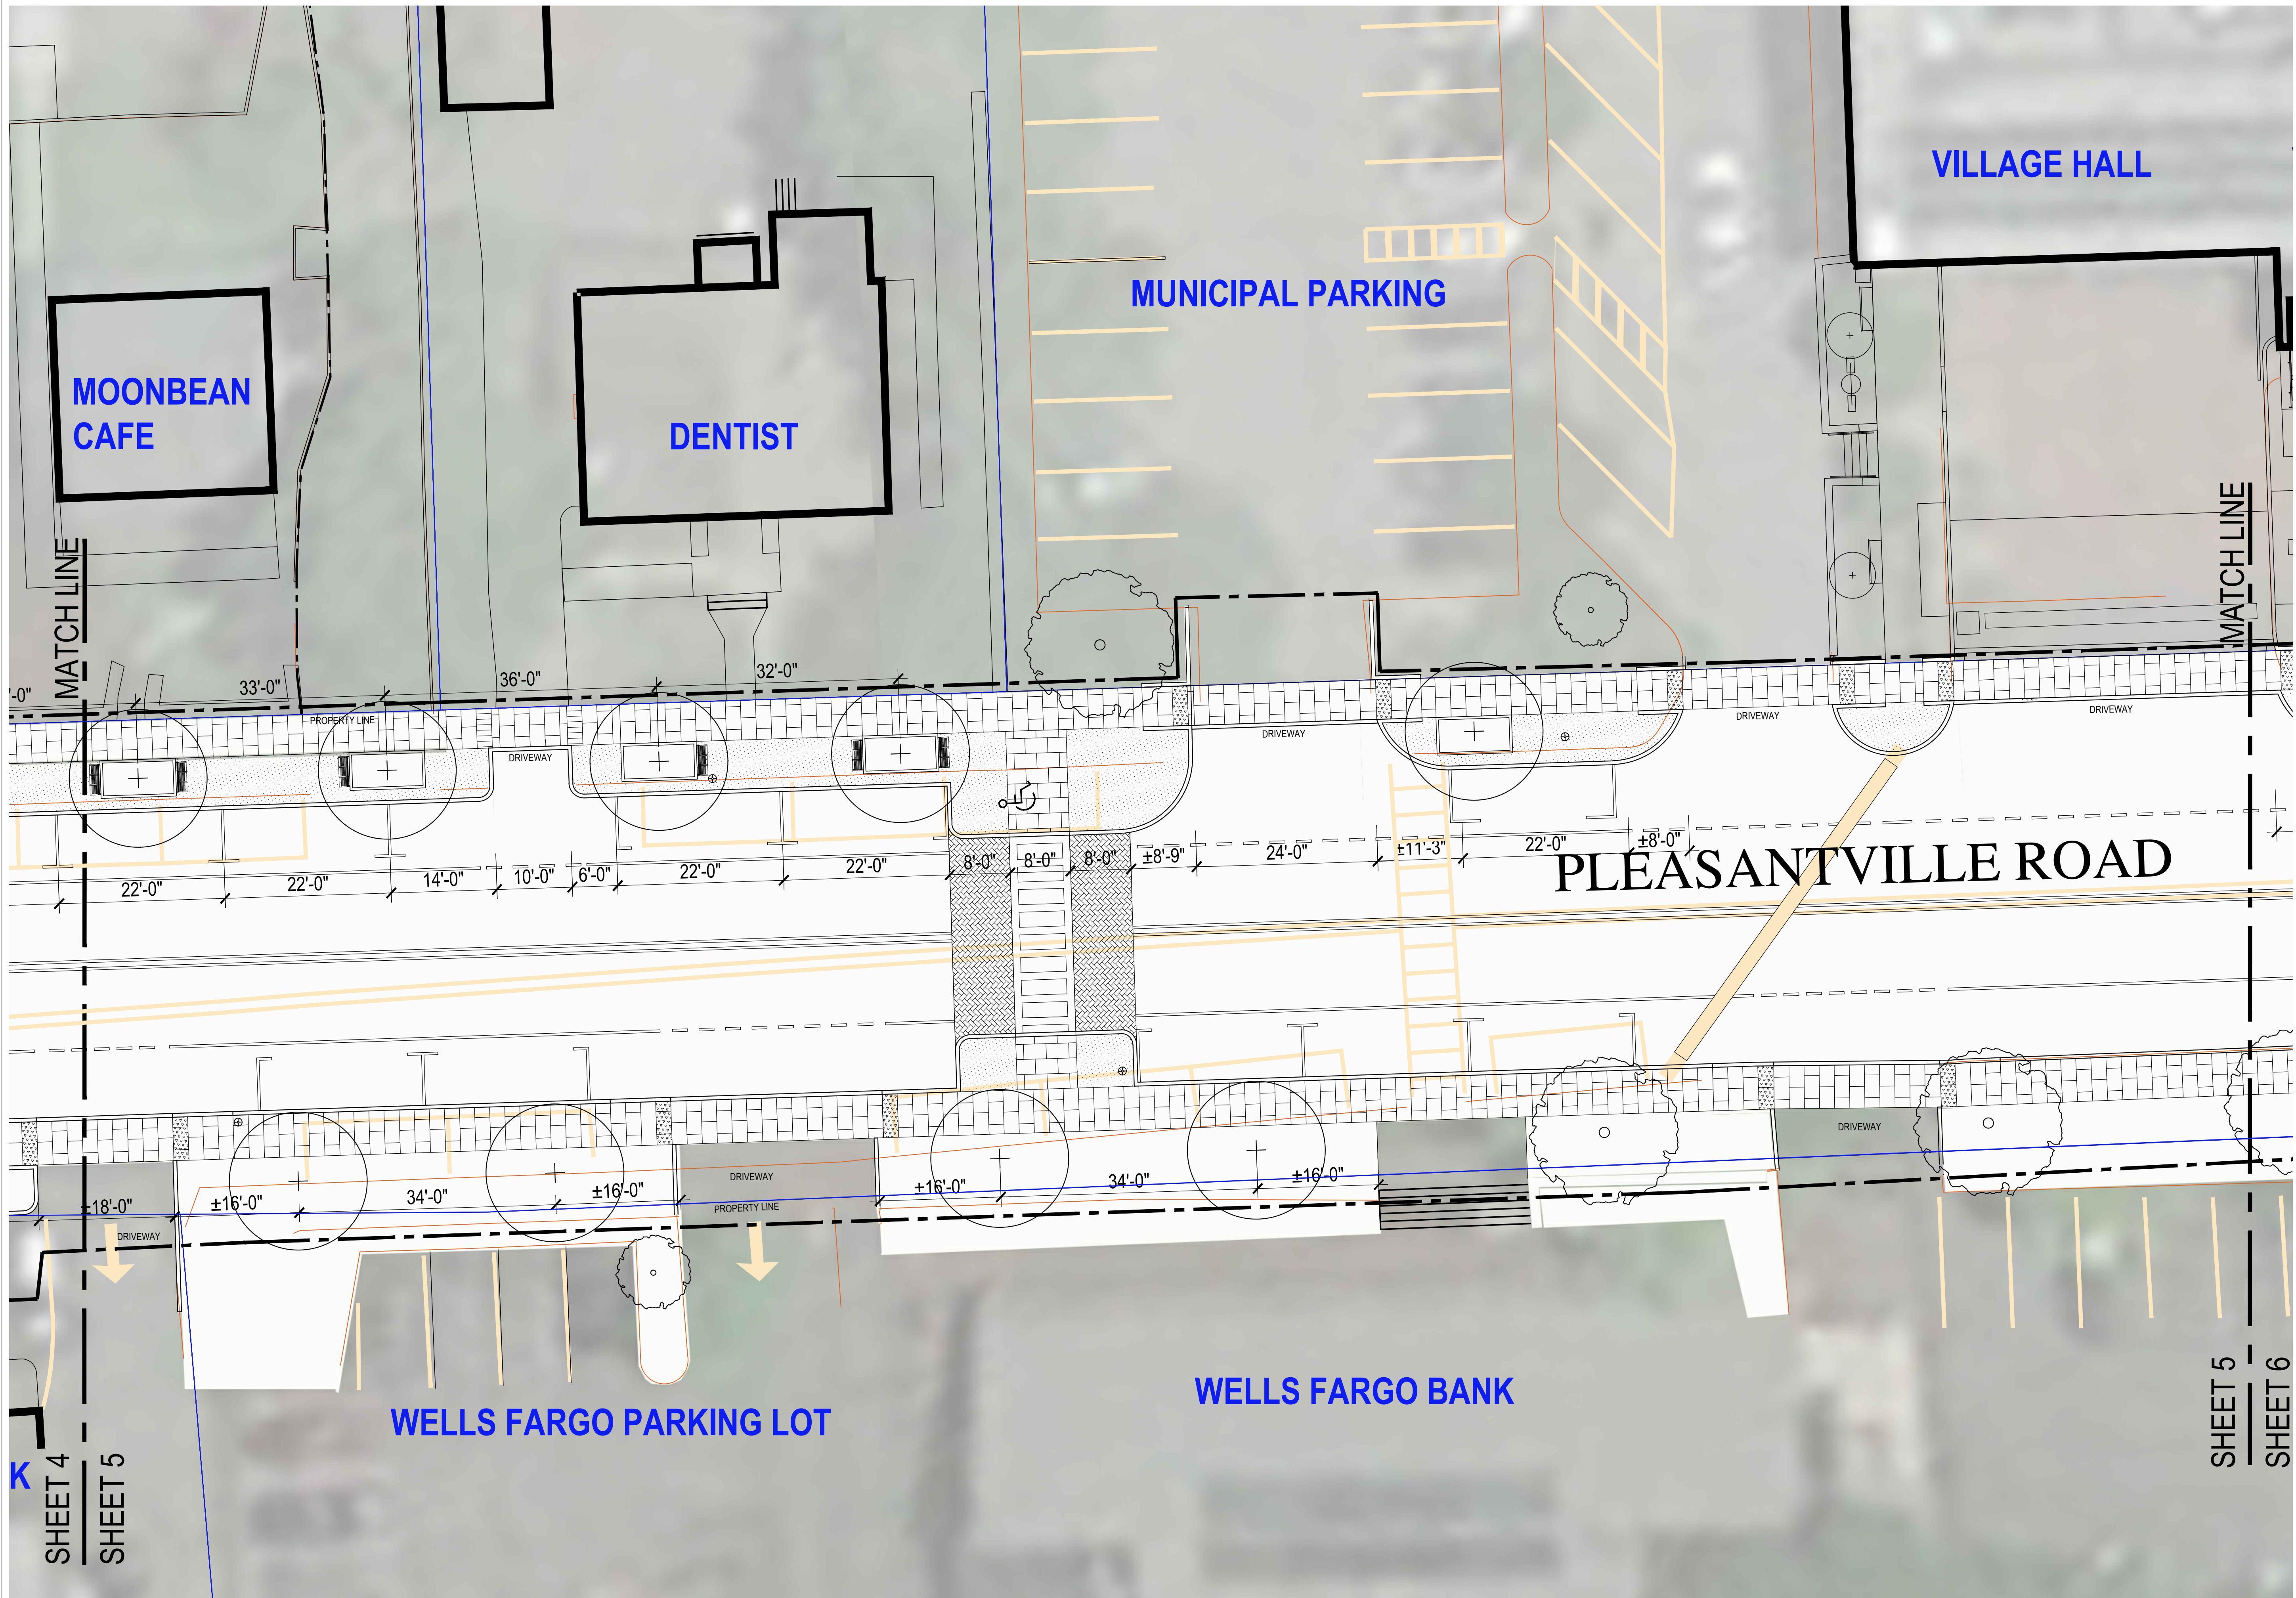

-	05/18/2021	CD ISSUED FOR REVIEW
NO.	DATE	REVISION

THE BRIARCLIFF MANOR
MUSEUM
100 BRIARCLIFF ROAD
BRIARCLIFF MANOR, NEW YORK 10510

RGR Landscape Architecture
& Architecture, PLLC

SURVEY
TC Merritts
Land Surveyors
394 Bedford Road, Pleasantville, NY 10570
(914) 769-8003

UNDER NEW YORK STATE EDUCATION LAW ARTICLE 145 (ENGINEERING), SECTION 7209 (2), IT IS A VIOLATION OF THIS LAW FOR ANY PERSON, UNLESS ACTING UNDER THE DIRECTION OF A LICENSED PROFESSIONAL ENGINEER, TO

PROJECT TITLE:

**VILLAGE
of
BRIARCLIFF MANOR
Streetscape Design
Phase 2&3**

1111 PLEASANTVILLE ROAD
BRIARCLIFF MANOR, NEW YORK

CONTRACT NO.: VM-1920-4

PROJECT NO.: RGR 04791

DRAWING TITLE:

CONSTRUCTION PLAN

PLAN SHEET 5


STREET 3

SCALE: 1" = 10'-0"

L-204


NOT FOR CONSTRUCTION

Date: 05/18/2021

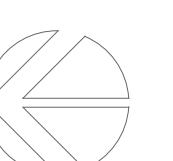

CALLED NORTH

Date: 05/18/2021

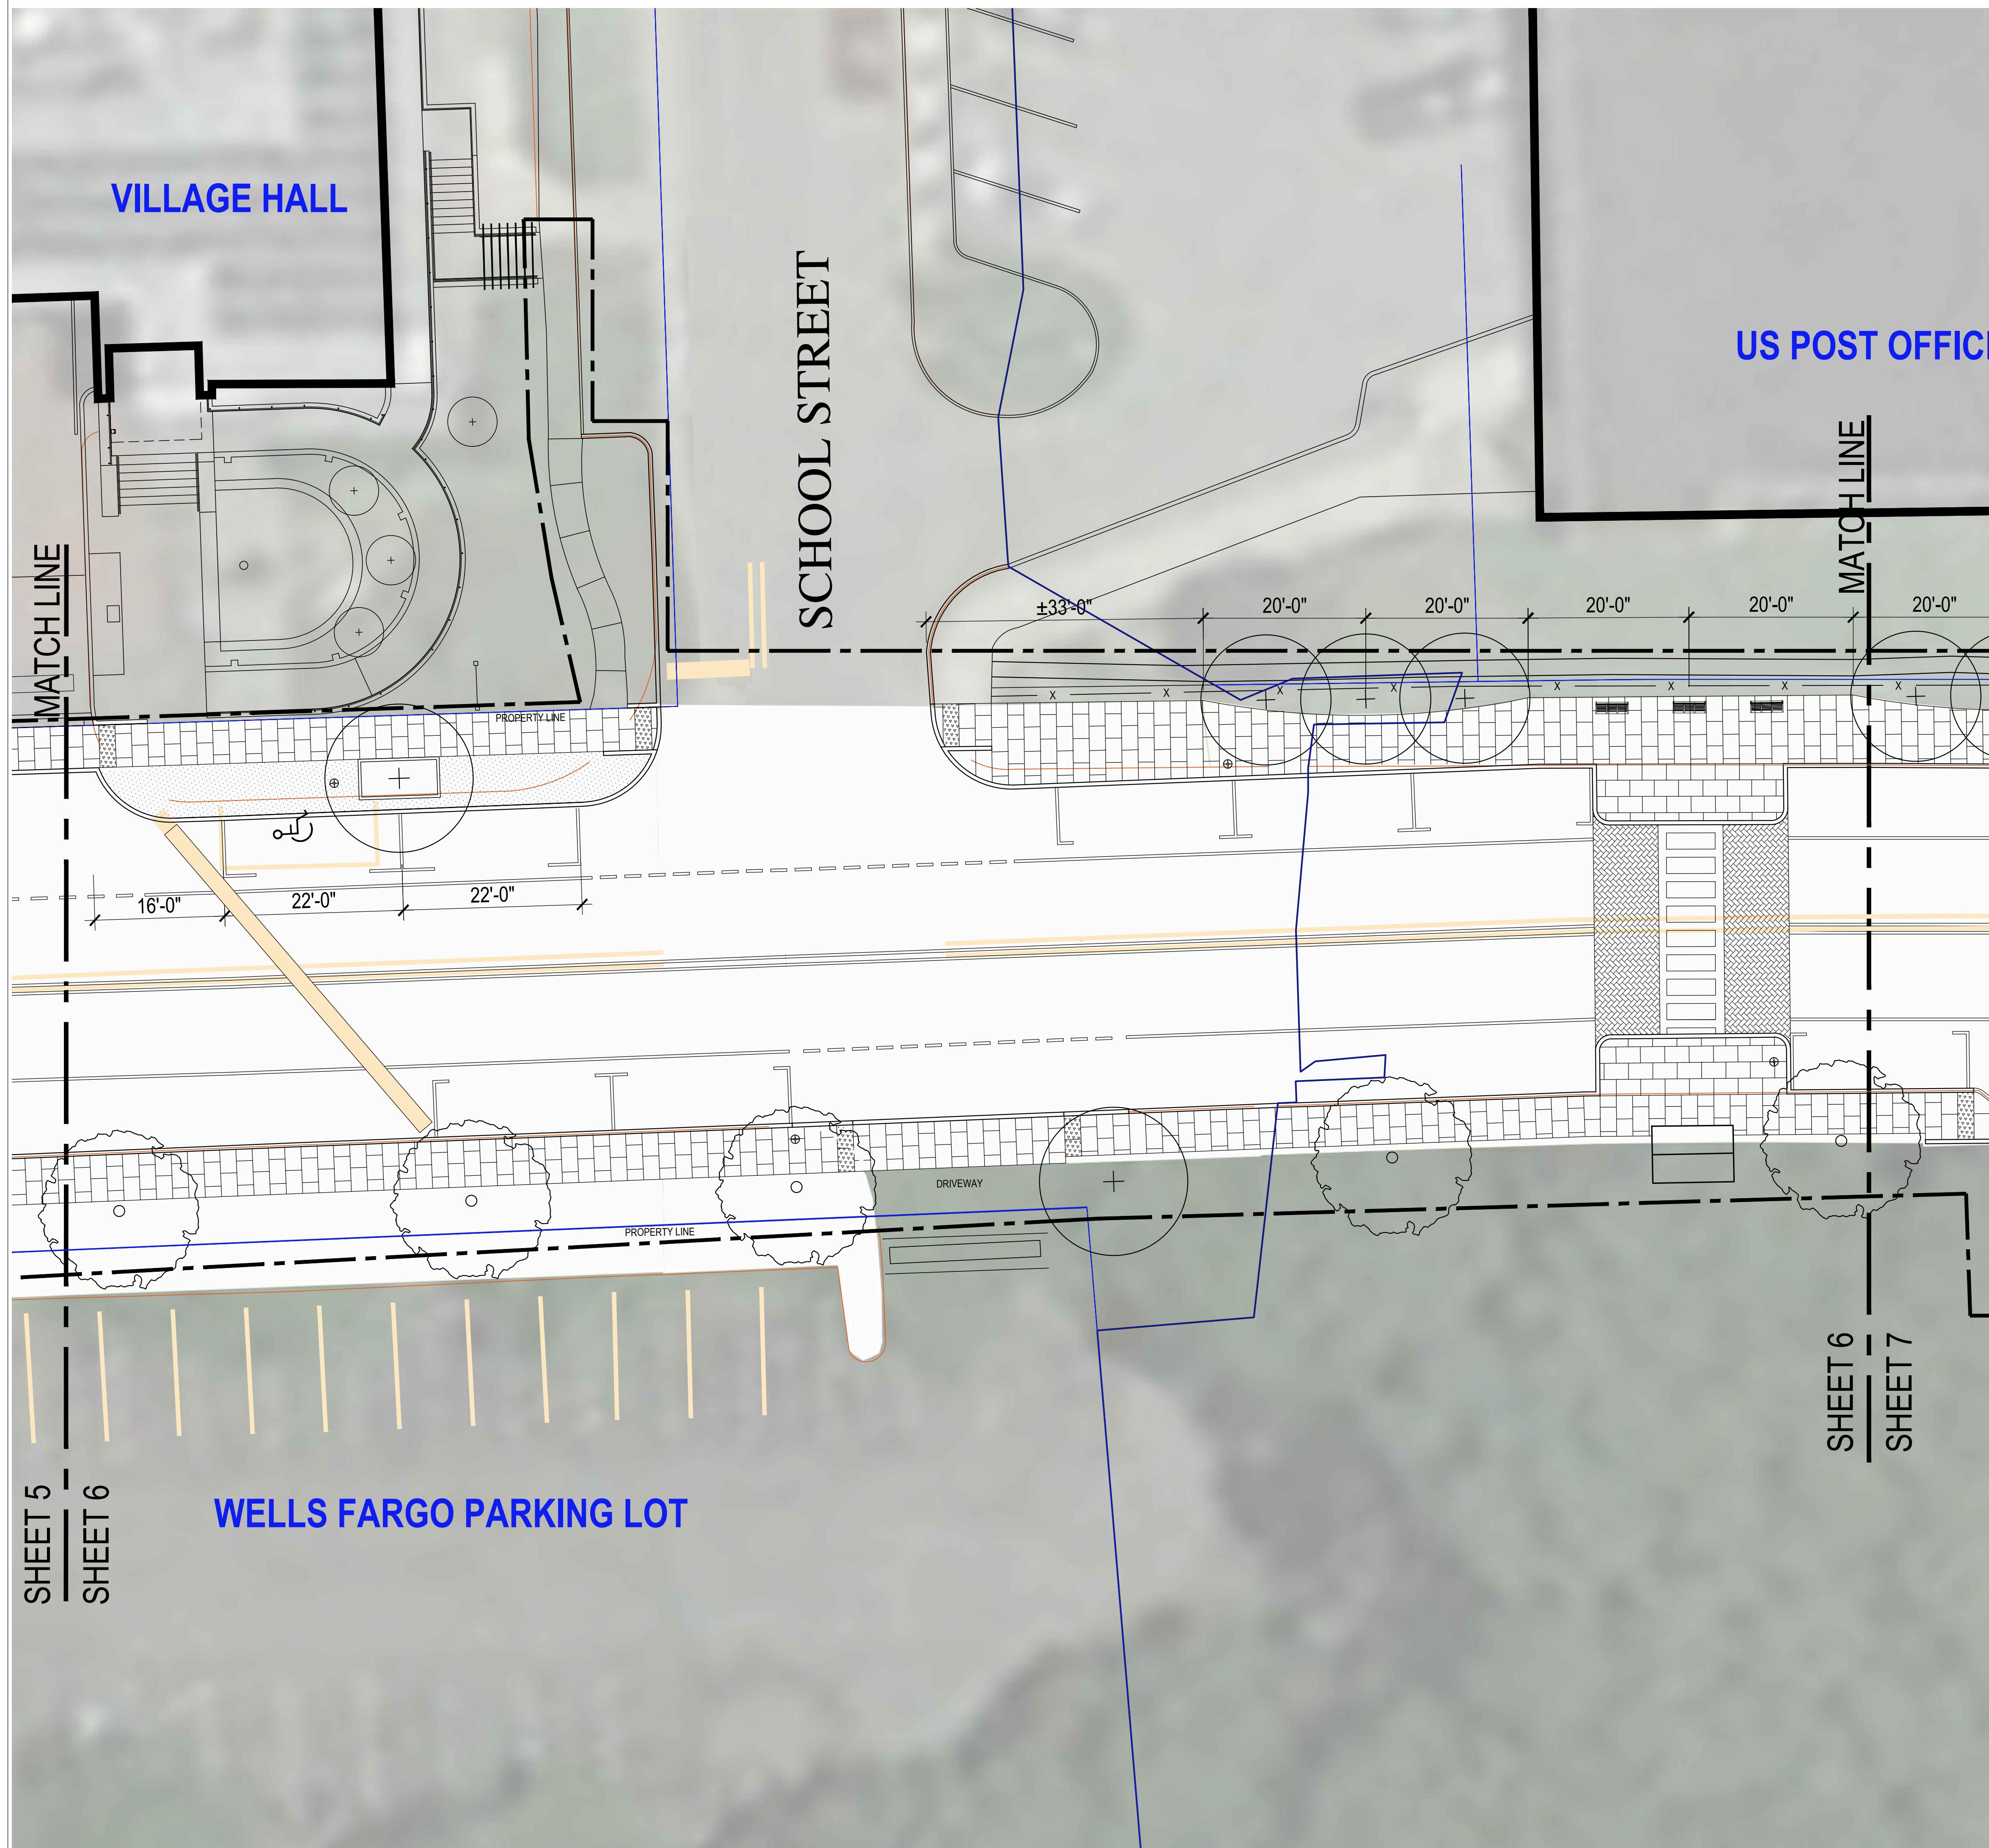

05/18/2021 CD ISSUED FOR REVIEW
NO. DATE REVISION

SEAL

Owner:
VILLAGE OF BRIARCLIFF MANOR
1111 PLEASANTVILLE ROAD
BRIARCLIFF MANOR, NEW YORK 10510

RGR Landscape Architecture & Architecture, PLLC

115 FIFTH AVENUE
NEW YORK, NY 10003
T. 212.353.7373
F. 212.353.7676

CIVIL ENGINEERING

Provident
design engineering
7 SKYLINE DRIVE, HAWTHORNE, NEW YORK 10532
TEL: (914) 592-4040 WWW.PDERESULTS.COM

ELECTRICAL ENGINEERING

LYNSTAAR
ENGINEERING, P.C.
CIVIL - PLUMBING - ELECTRICAL - MECHANICAL
12 Water Street, White Plains, New York 10601
914.741.1290 (tel) 914.741.1283 (fax) www.lynstaar.com

SURVEY

TC Merritts
Land Surveyors
394 Bedford Road, Pleasantville, NY 10570
(914) 769-8003

UNDER NEW YORK STATE EDUCATION LAW ARTICLE 145 (ENGINEERING) SECTION 7209 (2), IT IS A VIOLATION OF THIS LAW FOR ANY PERSON, UNLESS ACTING UNDER THE DIRECTION OF A LICENSED PROFESSIONAL ENGINEER, TO ALTER THIS DOCUMENT

PROJECT TITLE:

VILLAGE
of
BRIARCLIFF MANOR
Streetscape Design
Phase 2&3

1111 PLEASANTVILLE ROAD
BRIARCLIFF MANOR, NEW YORK

CONTRACT NO.: VM-1920-4

PROJECT NO.: RGR 04791

DRAWING TITLE:

CONSTRUCTION
PLAN
SHEET 6

SCALE: 1" = 10'-0"


L-205




CALLED NORTH

NOT FOR CONSTRUCTION

Date: 05/18/2021

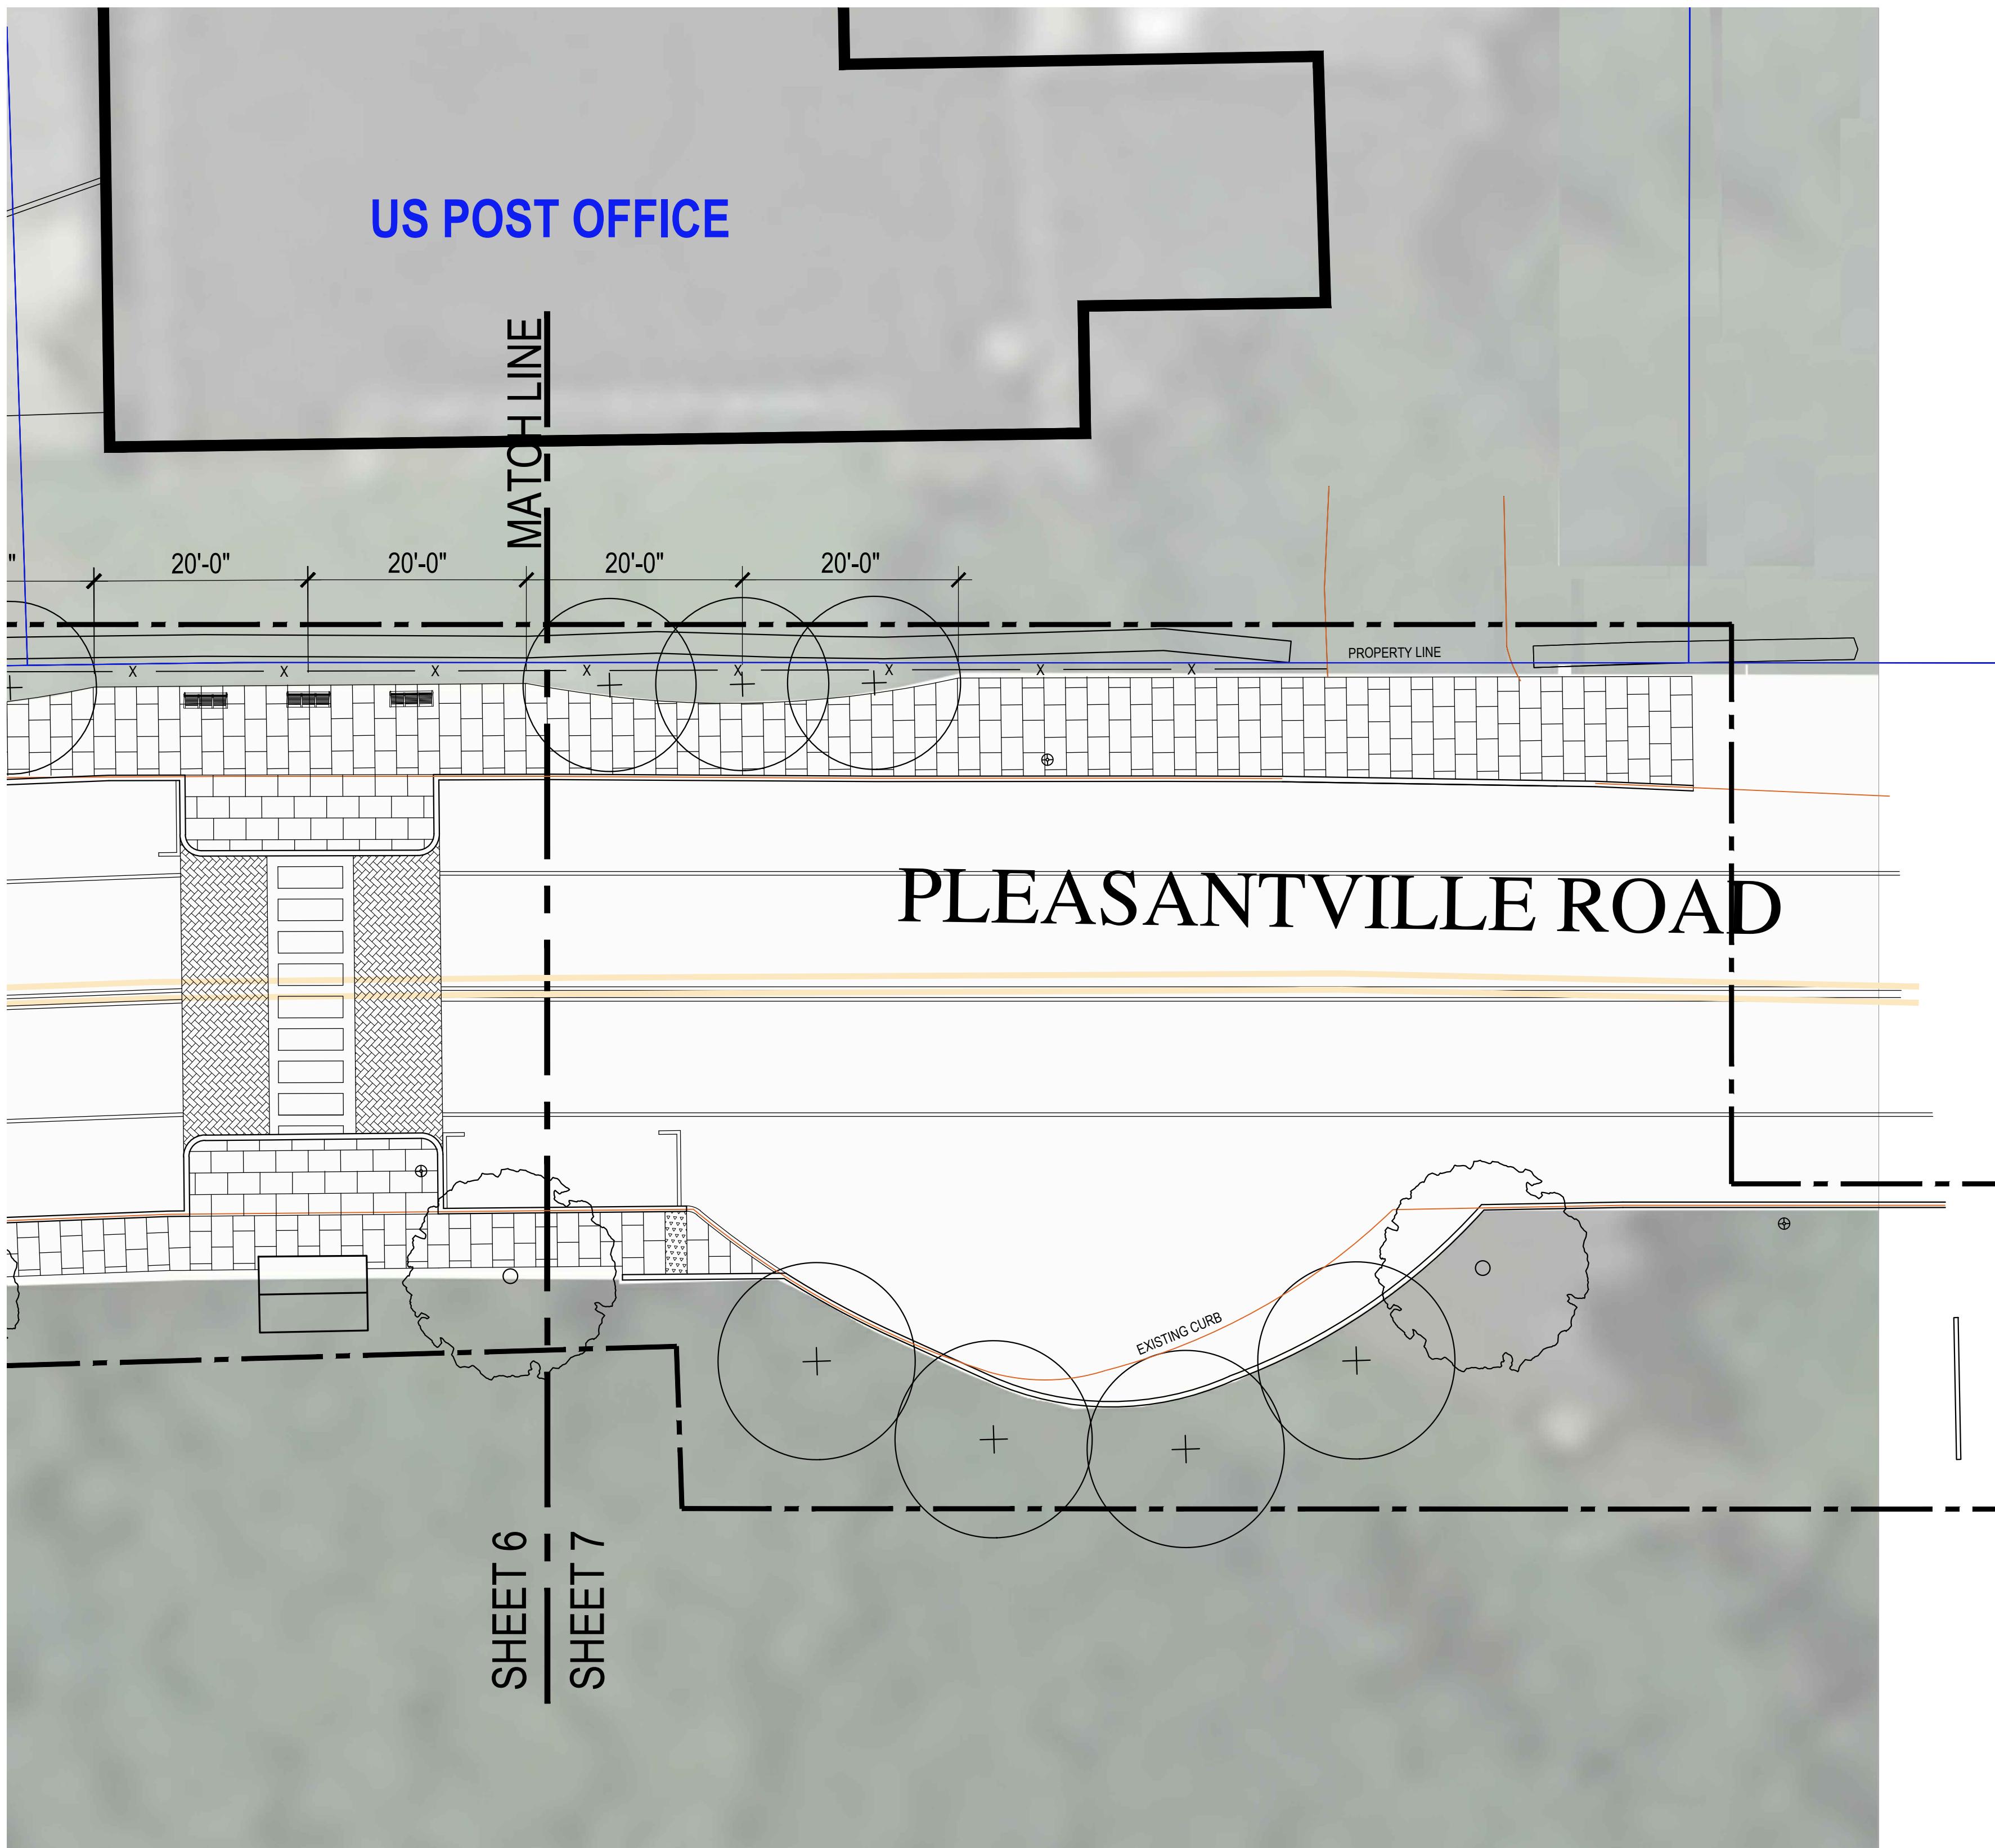

LEGEND

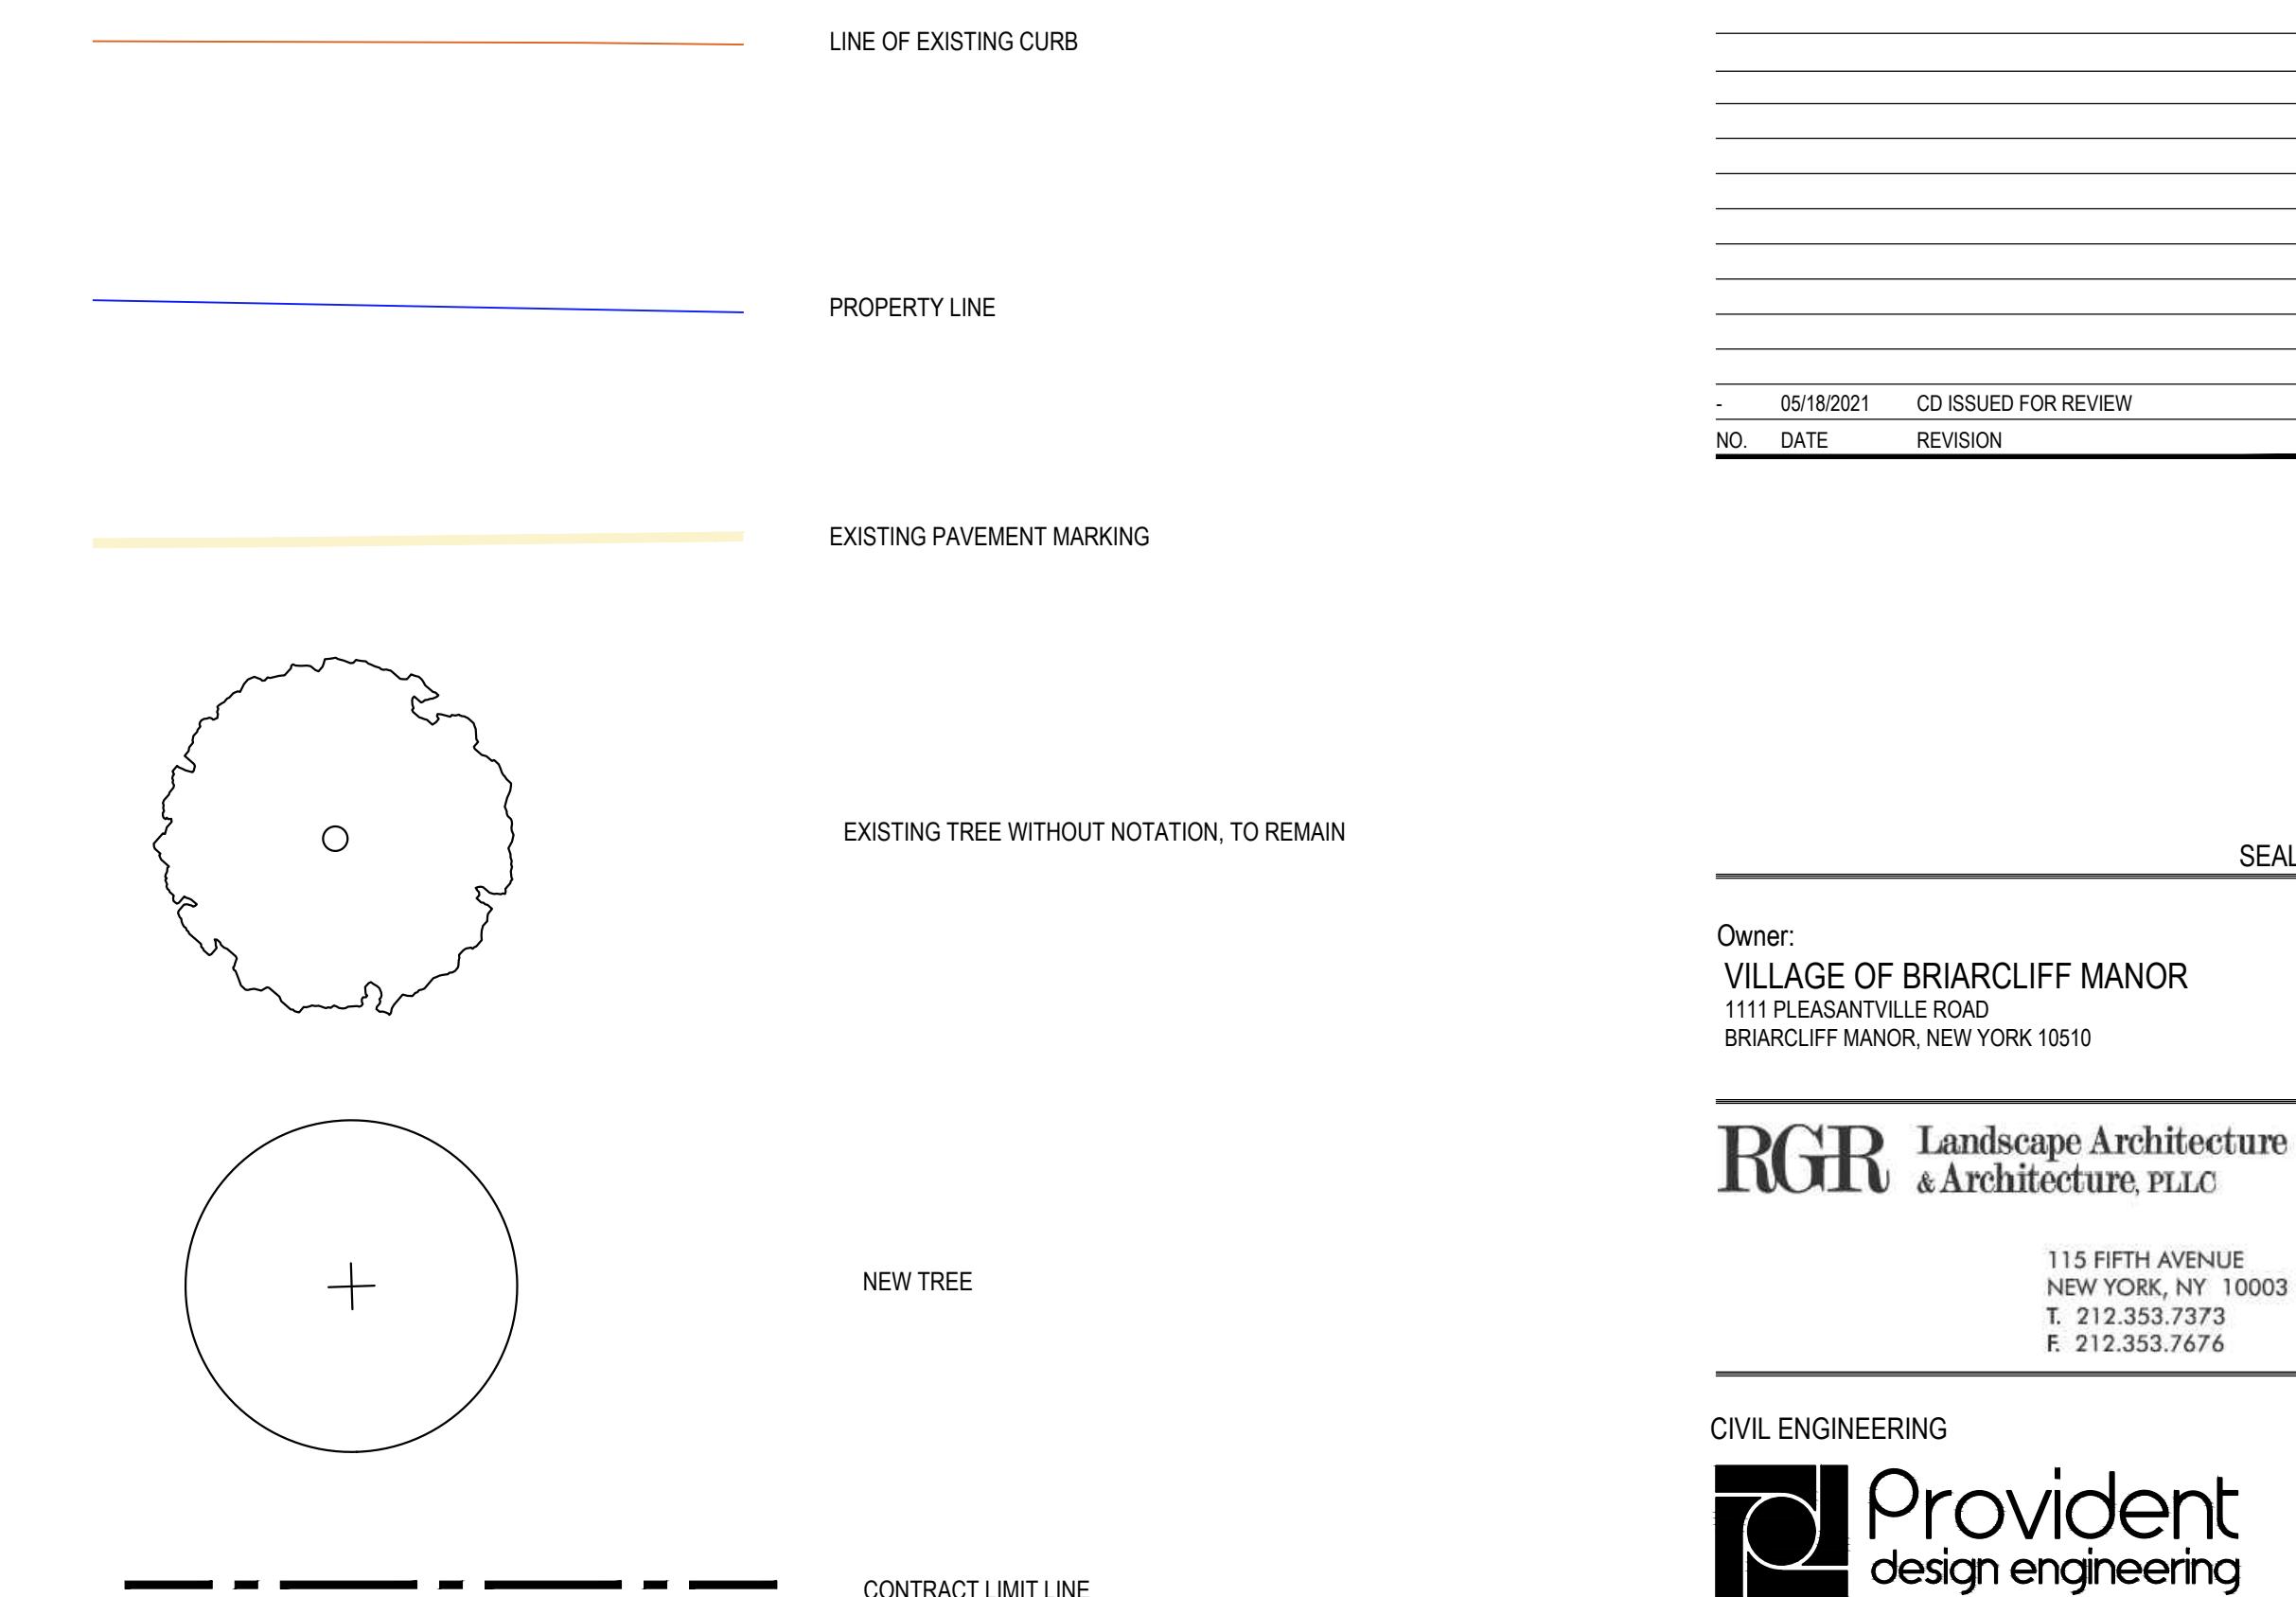

05/18/2021 CD ISSUED FOR REVIEW
NO. DATE REVISION

SEAL

Owner:
VILLAGE OF BRIARCLIFF MANOR
1111 PLEASANTVILLE ROAD
BRIARCLIFF MANOR, NEW YORK 10510

RGR Landscape Architecture & Architecture, PLLC

115 FIFTH AVENUE
NEW YORK, NY 10003
T. 212.353.7373
F. 212.353.7676

CIVIL ENGINEERING

Provident
design engineering

7 SKYLINE DRIVE, HAWTHORNE, NEW YORK 10532

TEL: (914) 592-4040 WWW.PDERESULTS.COM

ELECTRICAL ENGINEERING

LYNSTAAR
ENGINEERING, P.C.

CIVIL - PLUMBING - ELECTRICAL - MECHANICAL
12 Water Street, White Plains, New York 10601
914.741.1290 (tel) 914.741.1283 (fax) www.lynstaar.com

SURVEY

TC Merritts
Land Surveyors

394 Bedford Road, Pleasantville, NY 10570
(914) 769-8003

UNDER NEW YORK STATE EDUCATION LAW ARTICLE 145
(ENGINEERING) SECTION 7209 (2), IT IS A VIOLATION OF
THIS LAW FOR ANY PERSON, UNLESS ACTING UNDER THE
DIRECTION OF A LICENSED PROFESSIONAL ENGINEER, TO
ALTER THIS DOCUMENT

PROJECT TITLE:

VILLAGE
of
BRIARCLIFF MANOR
Streetscape Design
Phase 2&3

1111 PLEASANTVILLE ROAD
BRIARCLIFF MANOR, NEW YORK

CONTRACT NO.: VM-1920-4

PROJECT NO.: RGR 04791

DRAWING TITLE:
**CONSTRUCTION
PLAN
SHEET 7**

SCALE: 1" = 10'-0"

L-206

NOT FOR CONSTRUCTION

Date: 05/18/2021